

SOMERSET COUNTY COUNCIL

DISTRICT OF TAUNTON DEANE

PARISH OF WEST MONKTON

Temporary Closure of Hyde Lane

TAKE NOTICE that in pursuance of Section 14(1) of the Road Traffic Regulations Act 1984, as amended by the Road Traffic (Temporary Restrictions) Act 1991, the County Council of Somerset propose to make an Order **PROHIBITING ALL TRAFFIC** from proceeding along **Hyde Lane** from **outside the property named Rexhill House, northwards** for a distance of **275 metres**.

This order will enable Wessex Water to carry out water main replacement works in this road.

The Order becomes effective on **05 March 2018** and will remain in force for eighteen months. The works are expected to last for **27 days**. While the closure is in operation an alternative route will be signed as detailed below.

ALTERNATIVE ROUTE

Please visit www.roadworks.org for further information on the alternative route


For information about the works being carried out please contact Wessex Water on 0345 600 4 600

Patrick Flaherty
Chief Executive

Dated: 15 February 2018



TAUNTON DEANE

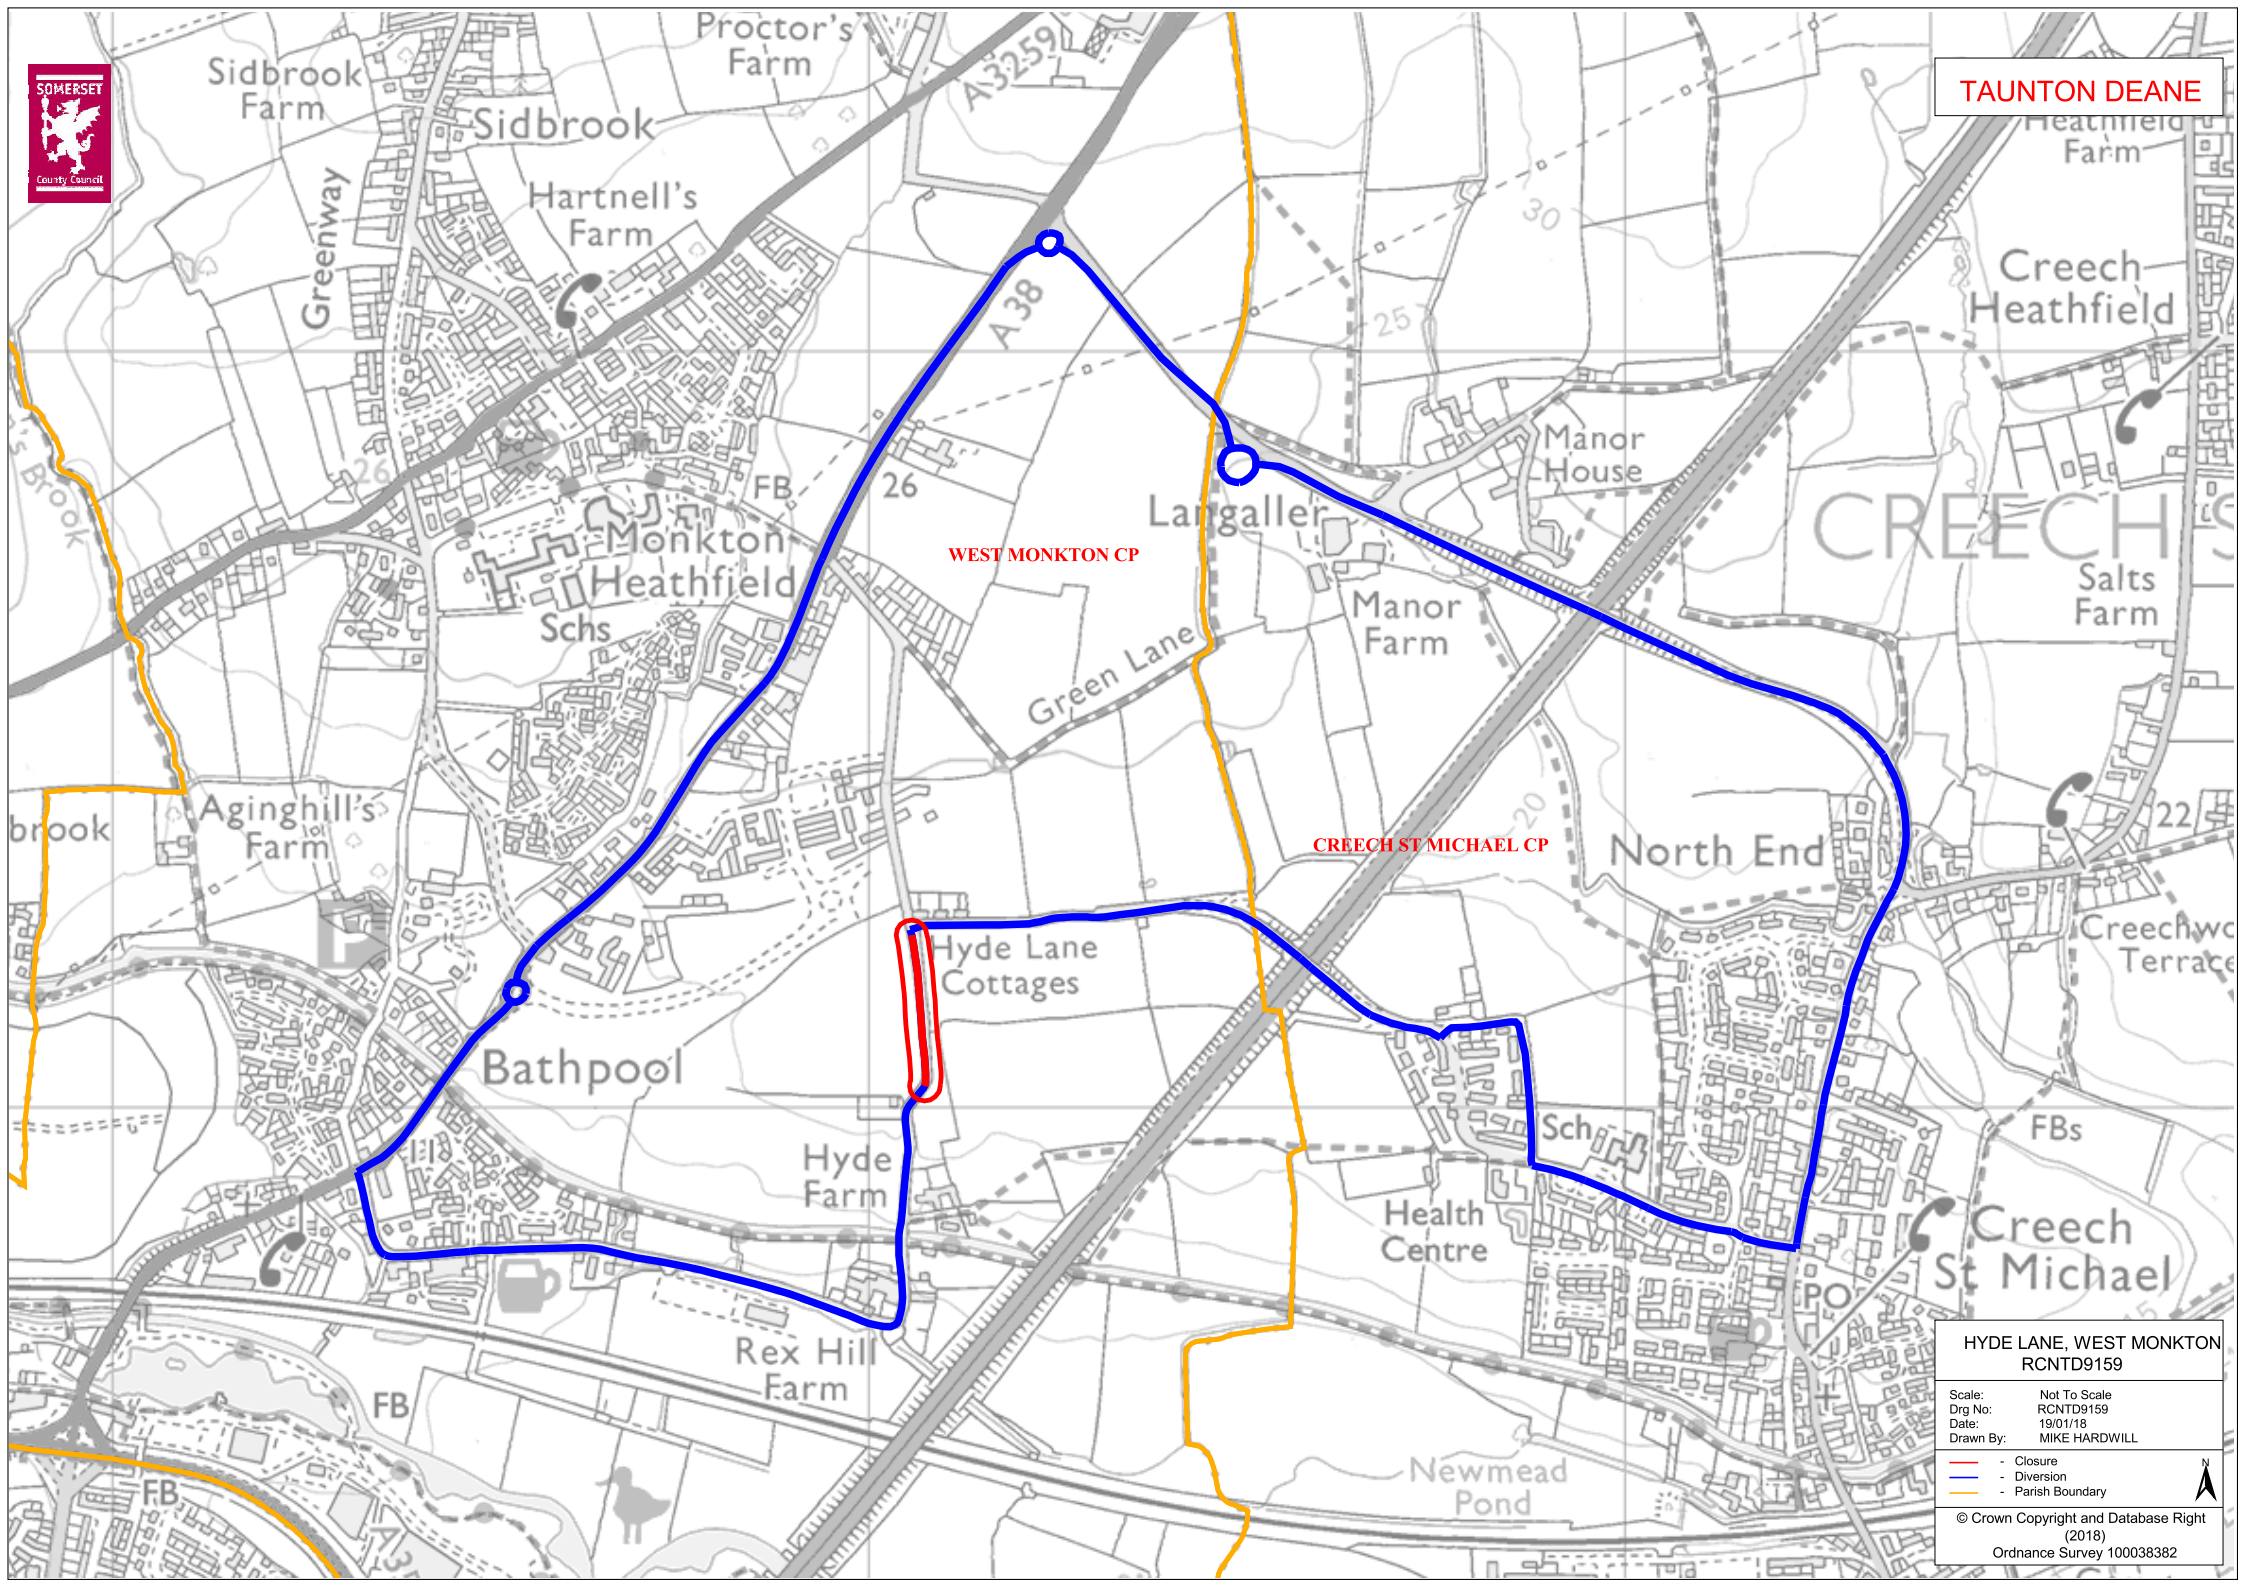

WEST MONKTON CP

CREECH ST MICHAEL CP

HYDE LANE, WEST MONKTON
RCNTD9159

Scale: Not To Scale
Drg No: RCNTD9159
Date: 19/01/18
Drawn By: MIKE HARDWILL

- Closure
- Diversion
- Parish Boundary